

PROTECTIVE SCREENING NOTES


ALL ELEMENTS OF FENCE SHALL BE HOT DIPPED GALVANIZED AFTER FABRICATION.

STEEL PIPES FOR POSTS AND LONGITUDINAL MEMBERS SHALL CONFORM TO ASTM SPECIFICATION A53 GRADE B GALV. PER AASHTO M 111.



ALL HARDWARE SHALL CONFORM TO AASHTO SPECIFICATION M 183 GALV. PER AASHTO M 111 & M232 UNLESS NOTED OTHERWISE.

FABRIC SHALL BE HEAVY DUTY ALUMINUM OF #9 GAGE WIRE WOVEN IN A 50 CHAIN LINK DIAMOND MESH.





FABRIC TIES SHALL BE INSTALLED TO ALL FRAMES IN ACCORDANCE WITH GOOD TRADE PRACTICES AT 355 CENTERS MAXIMUM SPACING.

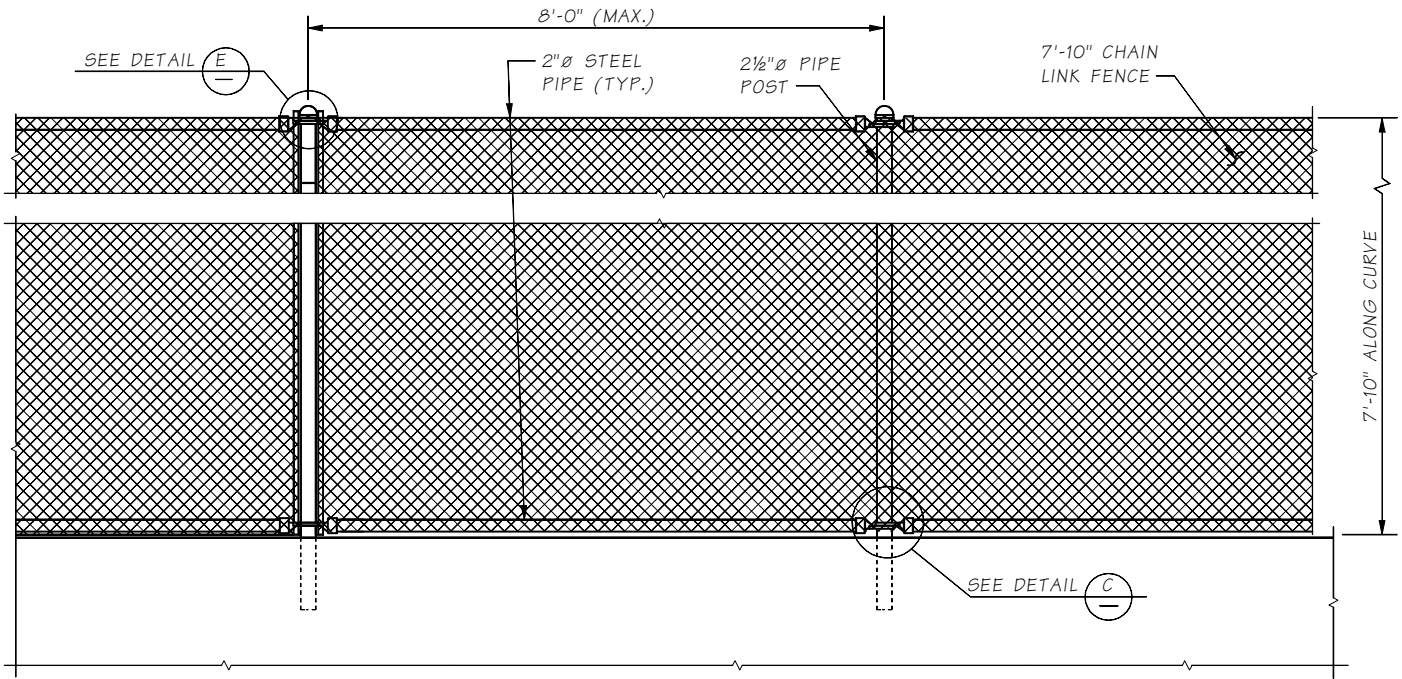

ELEVATION

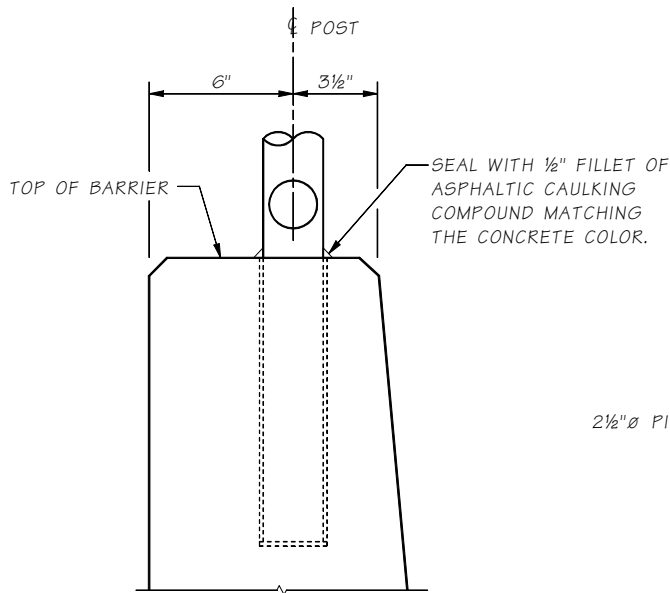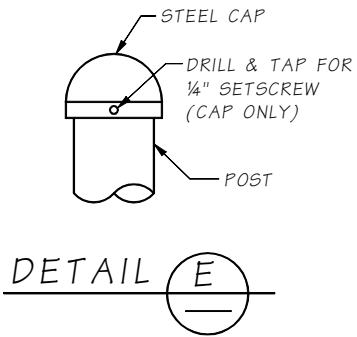

NOTE: PLUG SLEEVE TO PREVENT INFILTRATION DURING CASTING OF CONCRETE.

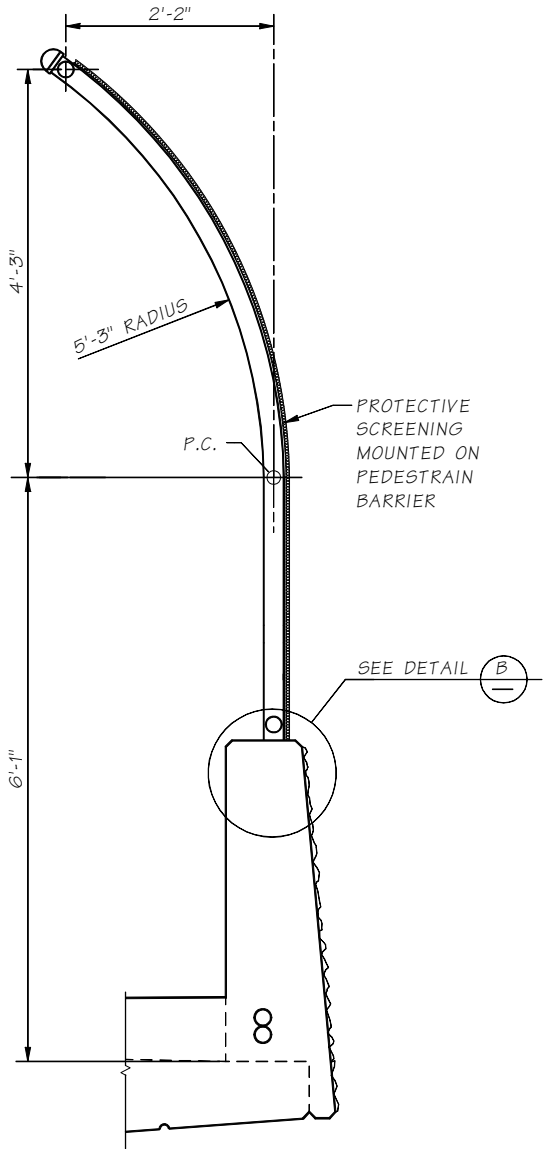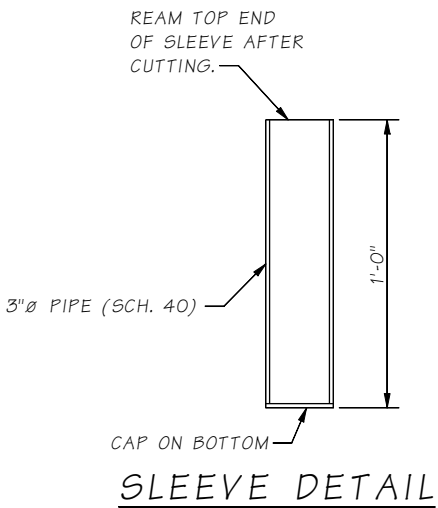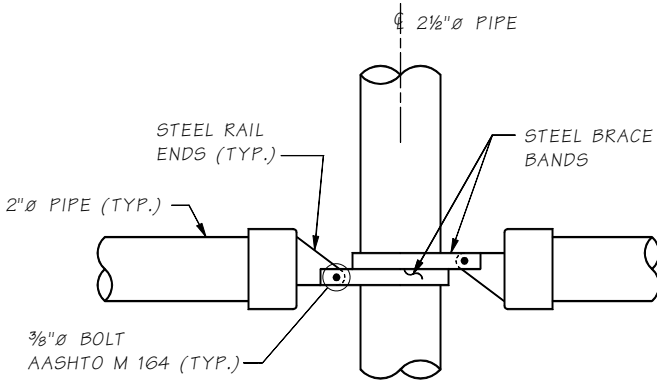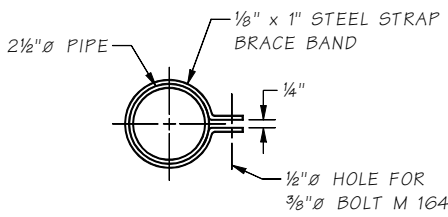

Bridge Design Engr.	M:\STANDARDS\Traffic Barriers\Pedestrian Barrier\THROW FENCE.MAN									
Supervisor				REGION NO.	STATE	FED. AID PROJ. NO.	SHEET NO.	TOTAL SHEETS		
Designed By				10	WASH.					
Checked By				JOB NUMBER						
Detailed By										
Bridge Projects Engr.										
Prelim. Plan By										
Architect/Specialist	DATE	REVISION	BY	APPD						

Tue Apr 29 12:51:19 2008

BRIDGE AND STRUCTURES OFFICE



PROTECTIVE SCREENING DETAILS

BRIDGE SHEET NO.
SHEET
OF
SHEETS